



ROOF PLAN

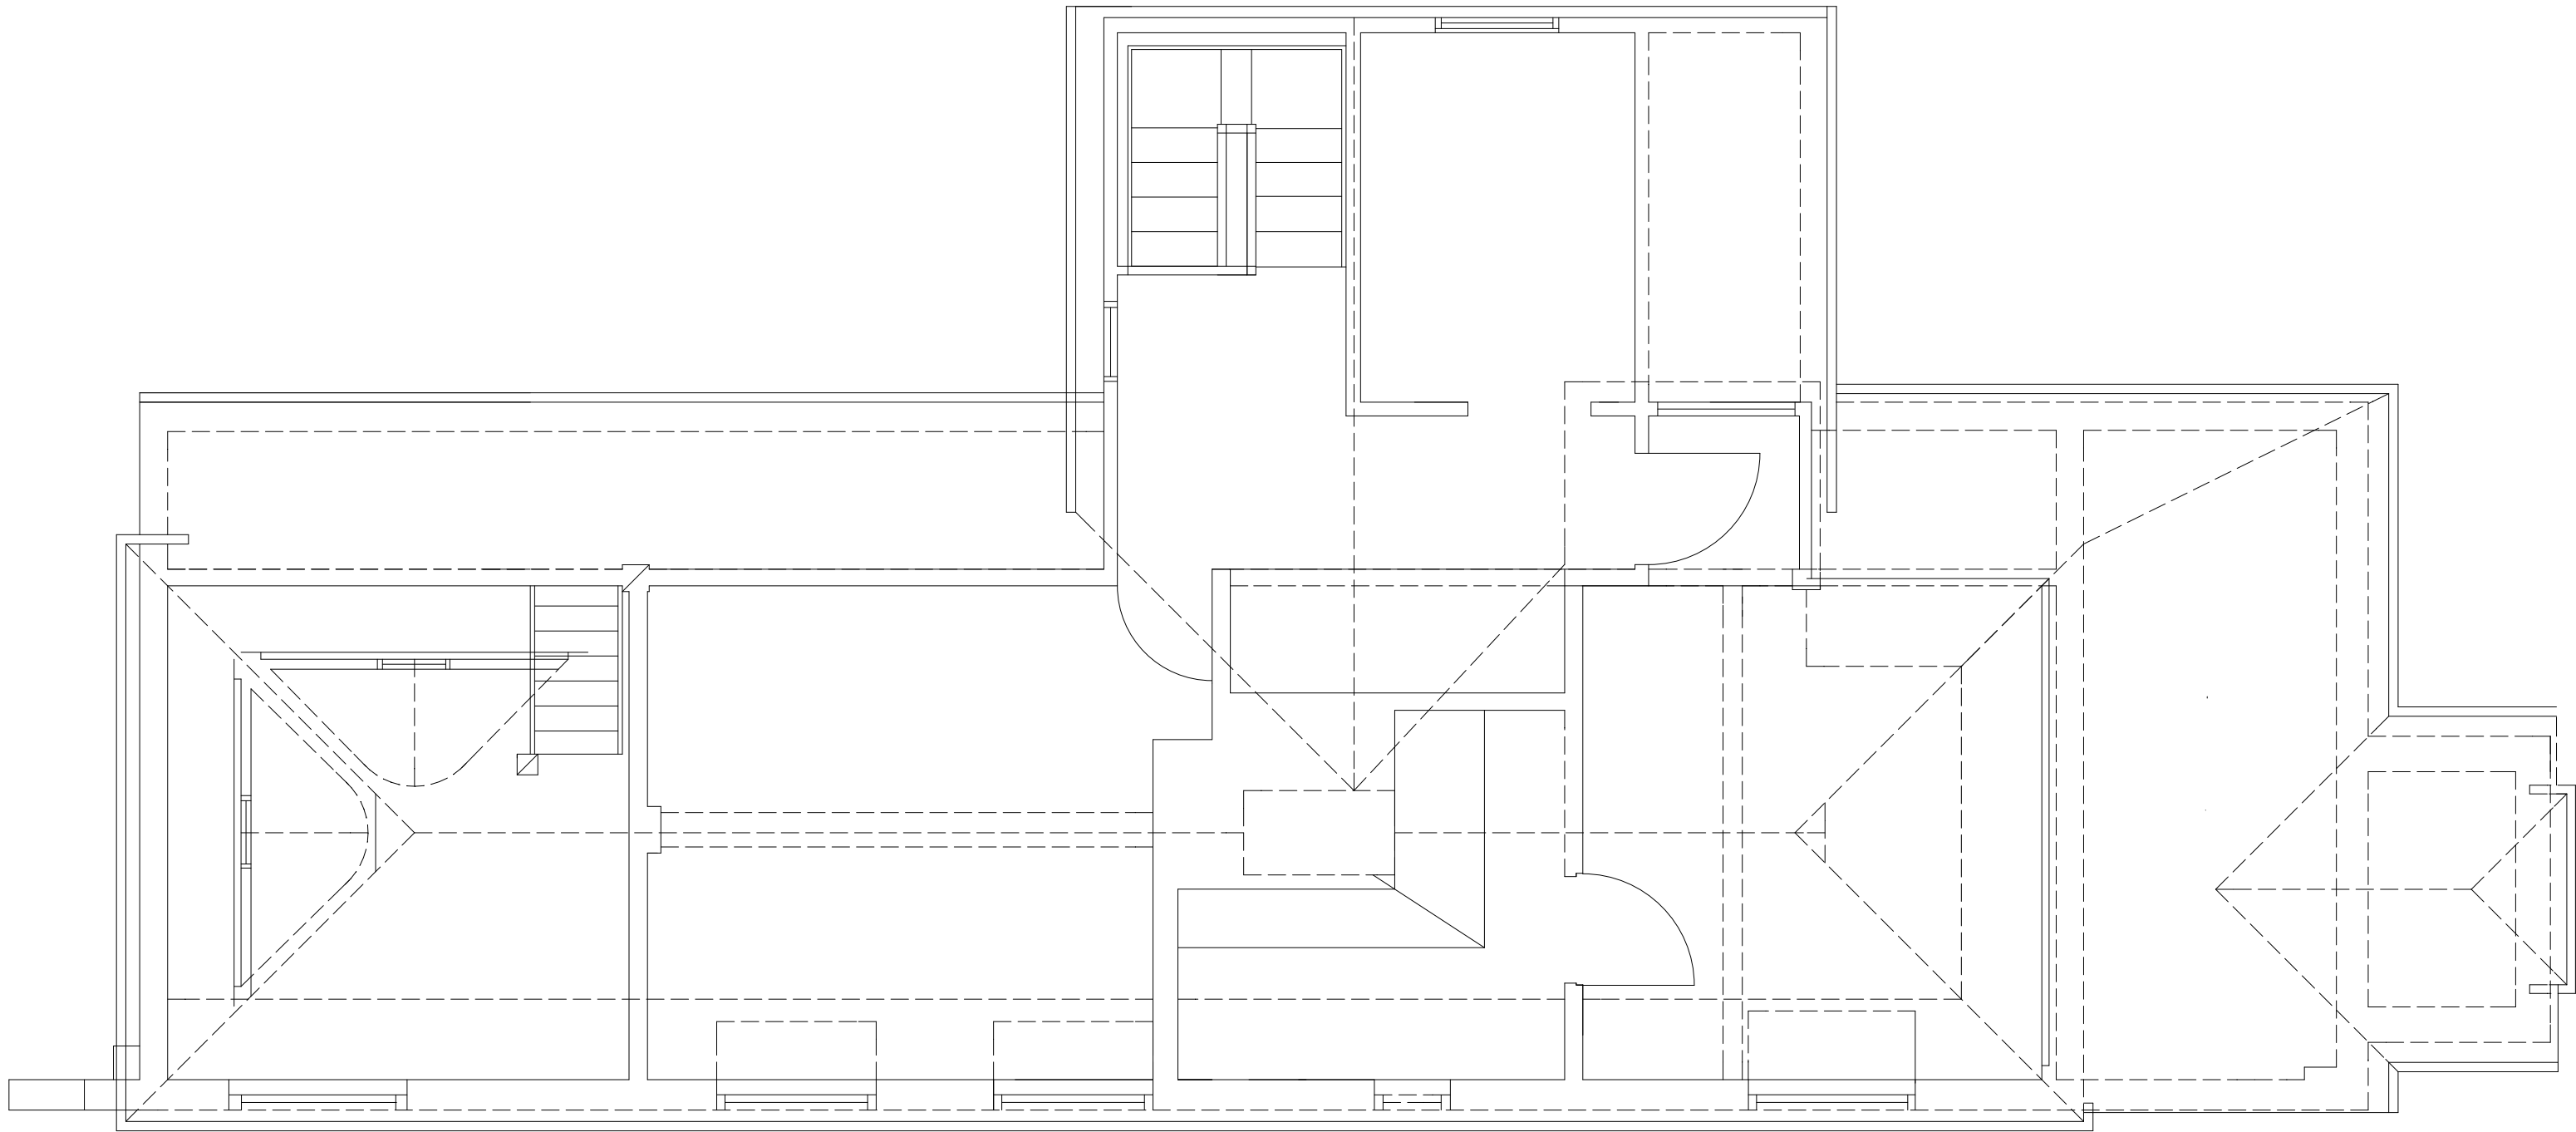

FIRST FLOOR

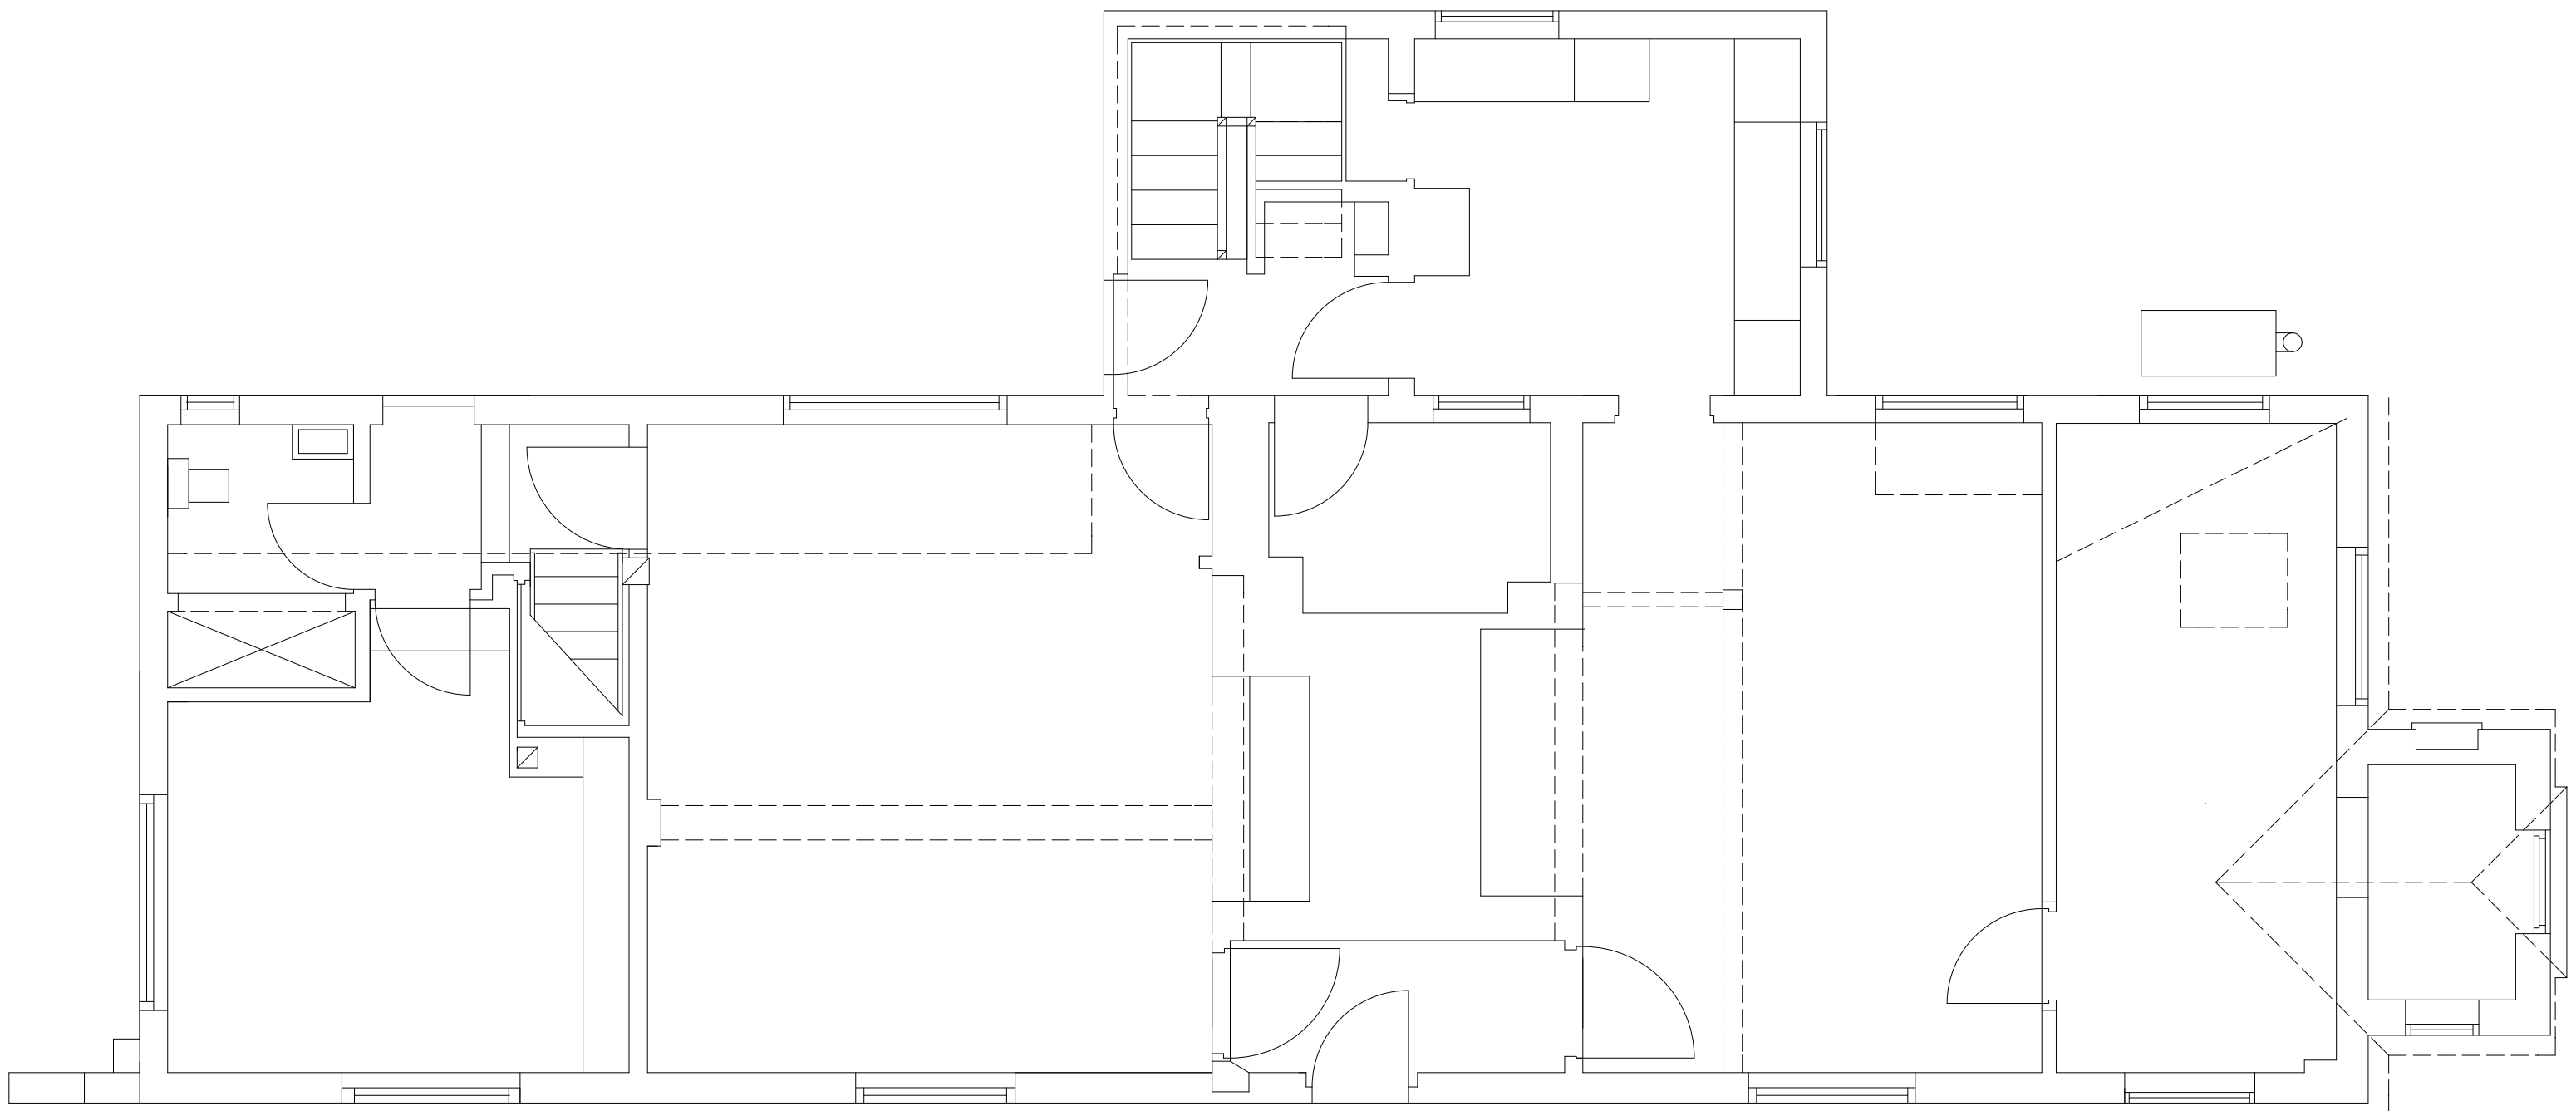

GROUND FLOOR

Revision		Date
DALBY ARCHITECTURE		
Client	Mr & Mrs J. Page	
Job Title	Highwell	
	Hamsey Lane	
	HAMSEY	
	East Sussex	
	BN8 5TD	
Drawing Title	EXISTING FLOOR & ROOF PLANS	
Drawing Status	Planning	
Drawn by	NAD	Checked by Date
Scale	1: 50	Date 26.09.13
Drawing Number	23515/02	Revision