


GROUND FLOOR

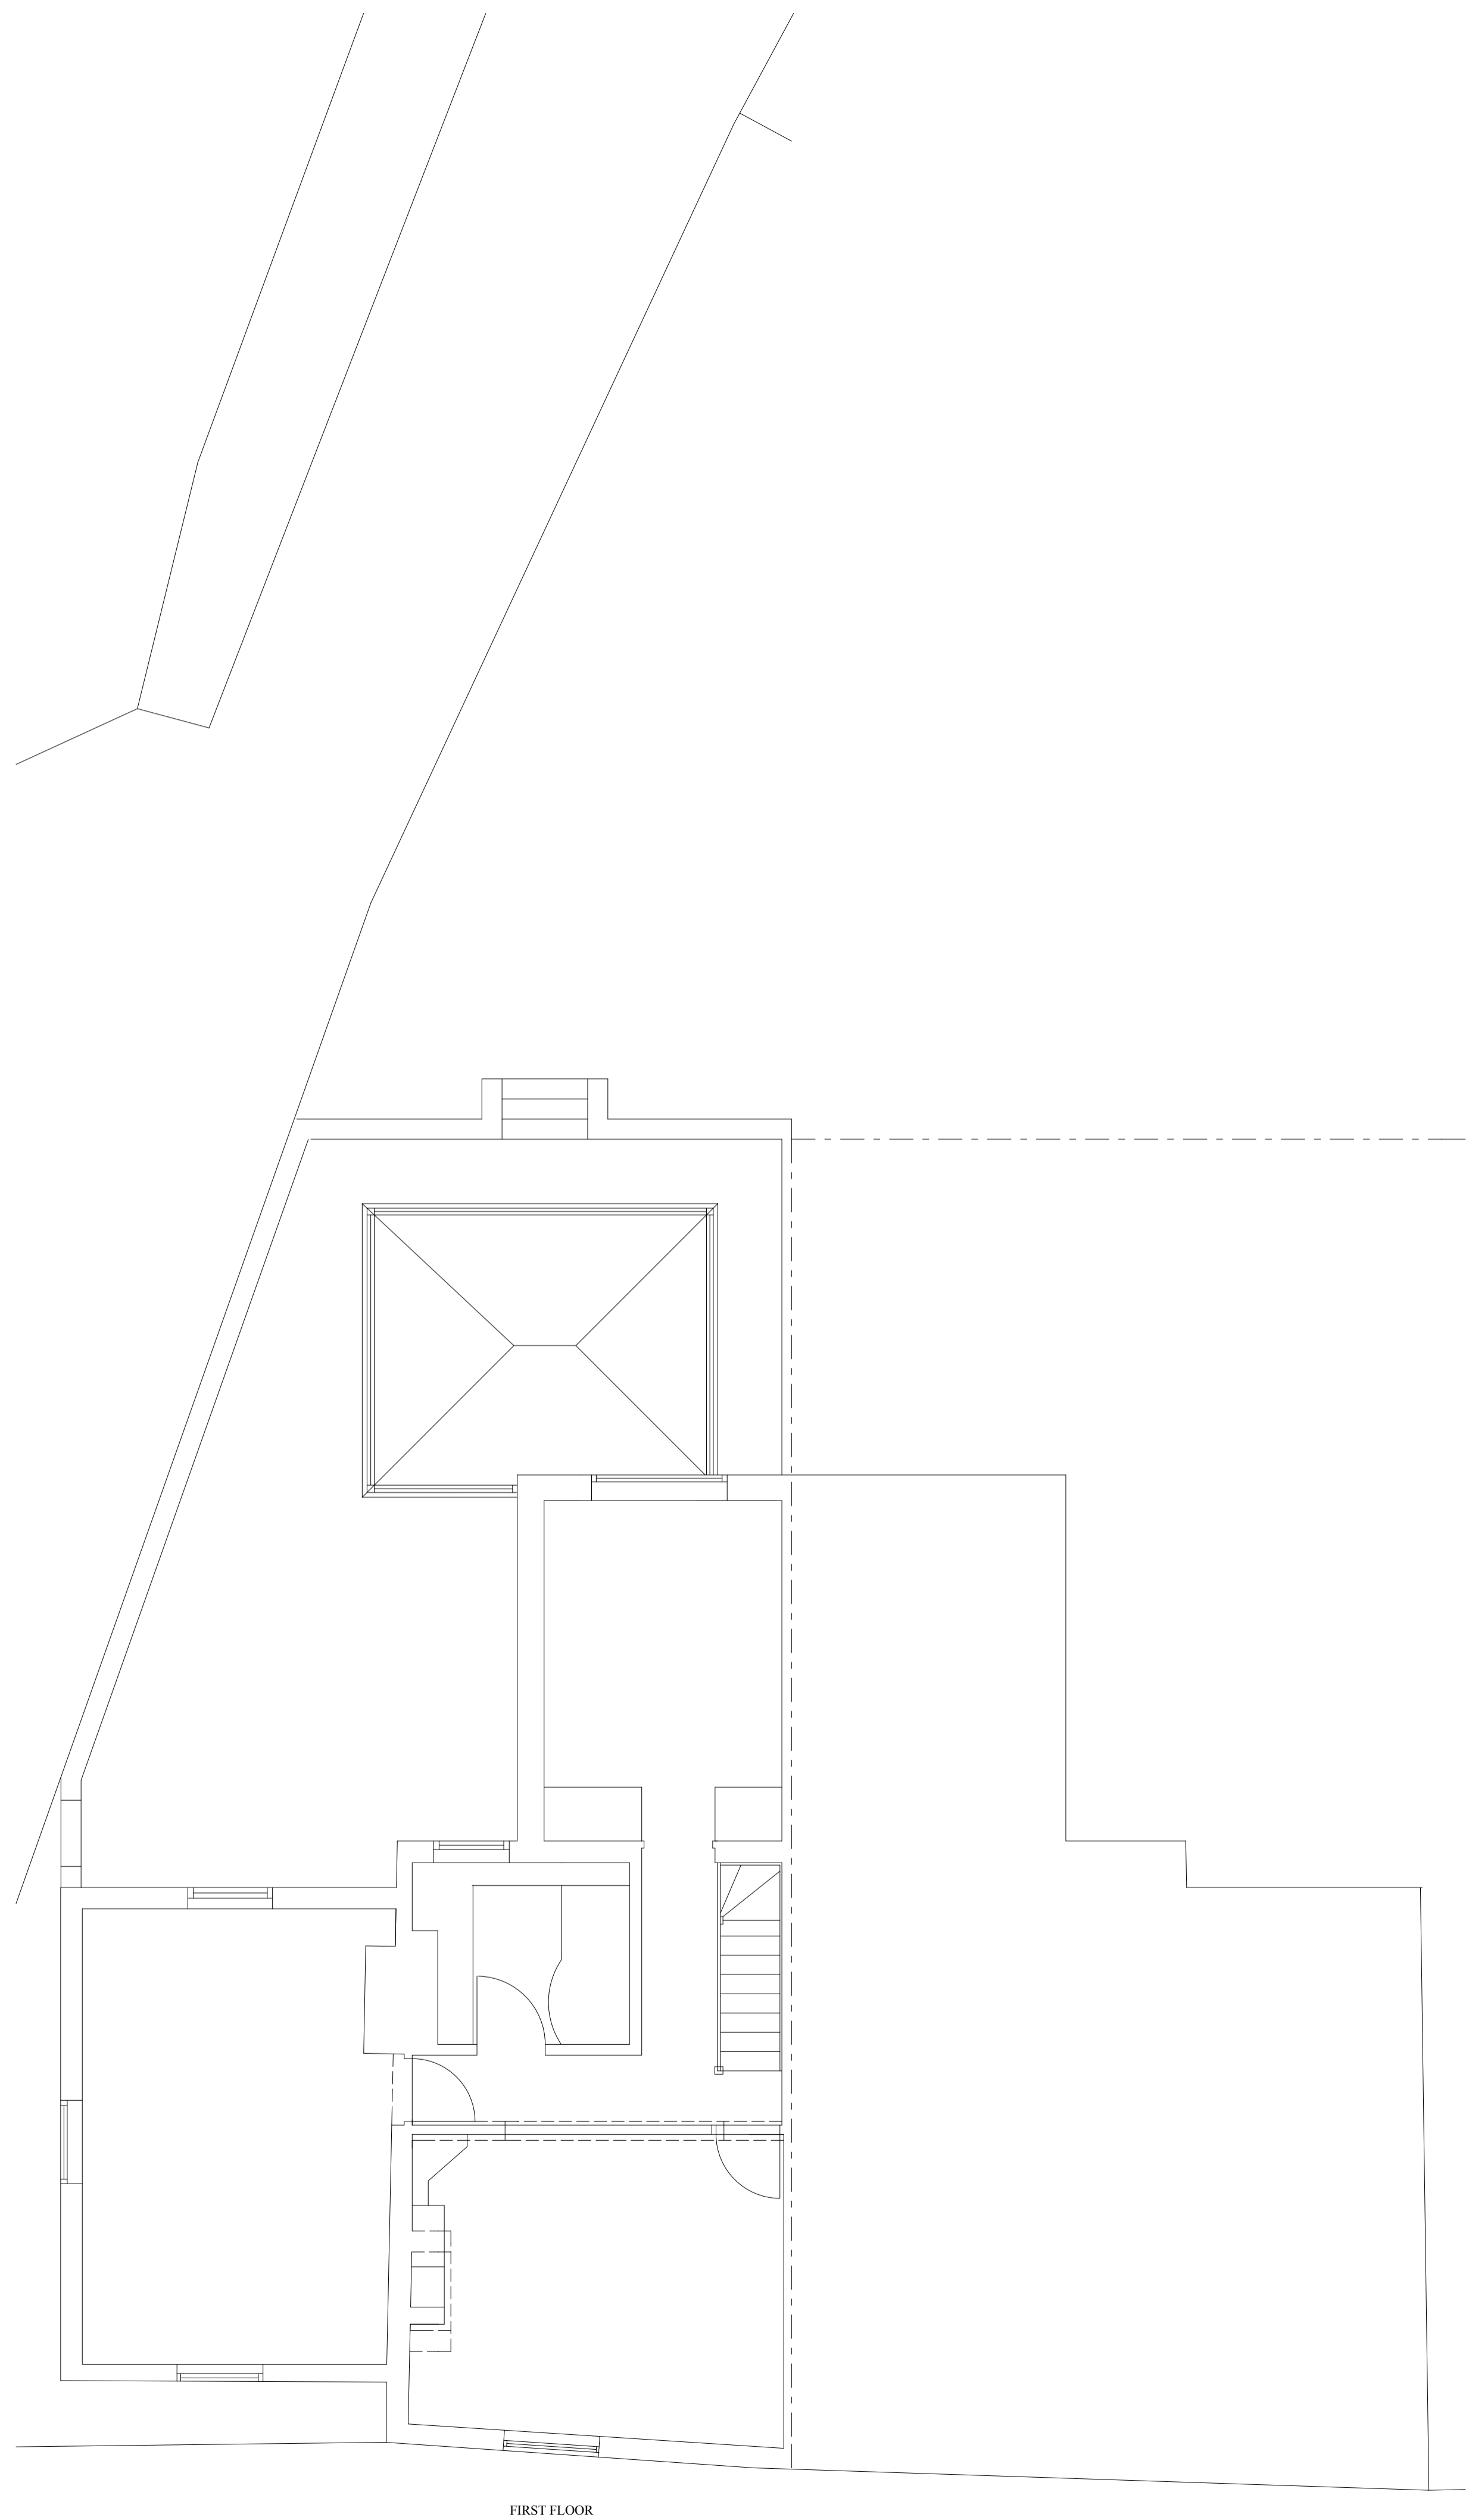

FIRST FLOOR

A Application boundary	08.11.13
Revision	Date
DALBY ARCHITECTURE	
Client	Mr & Mrs D. Cox
Job Title	No 1 Common Lane Ditchling HASSOCKS BN6 8TJ
Drawing Title	Existing Floor Plans
Drawing Status	Planning
Drawn by	NAD
Checked by	Date
Scale	1:50
Date	09.09.13
Drawing Number	23516/02
Revision	