


PROPOSED FIRST FLOOR PLAN & SECTIONS

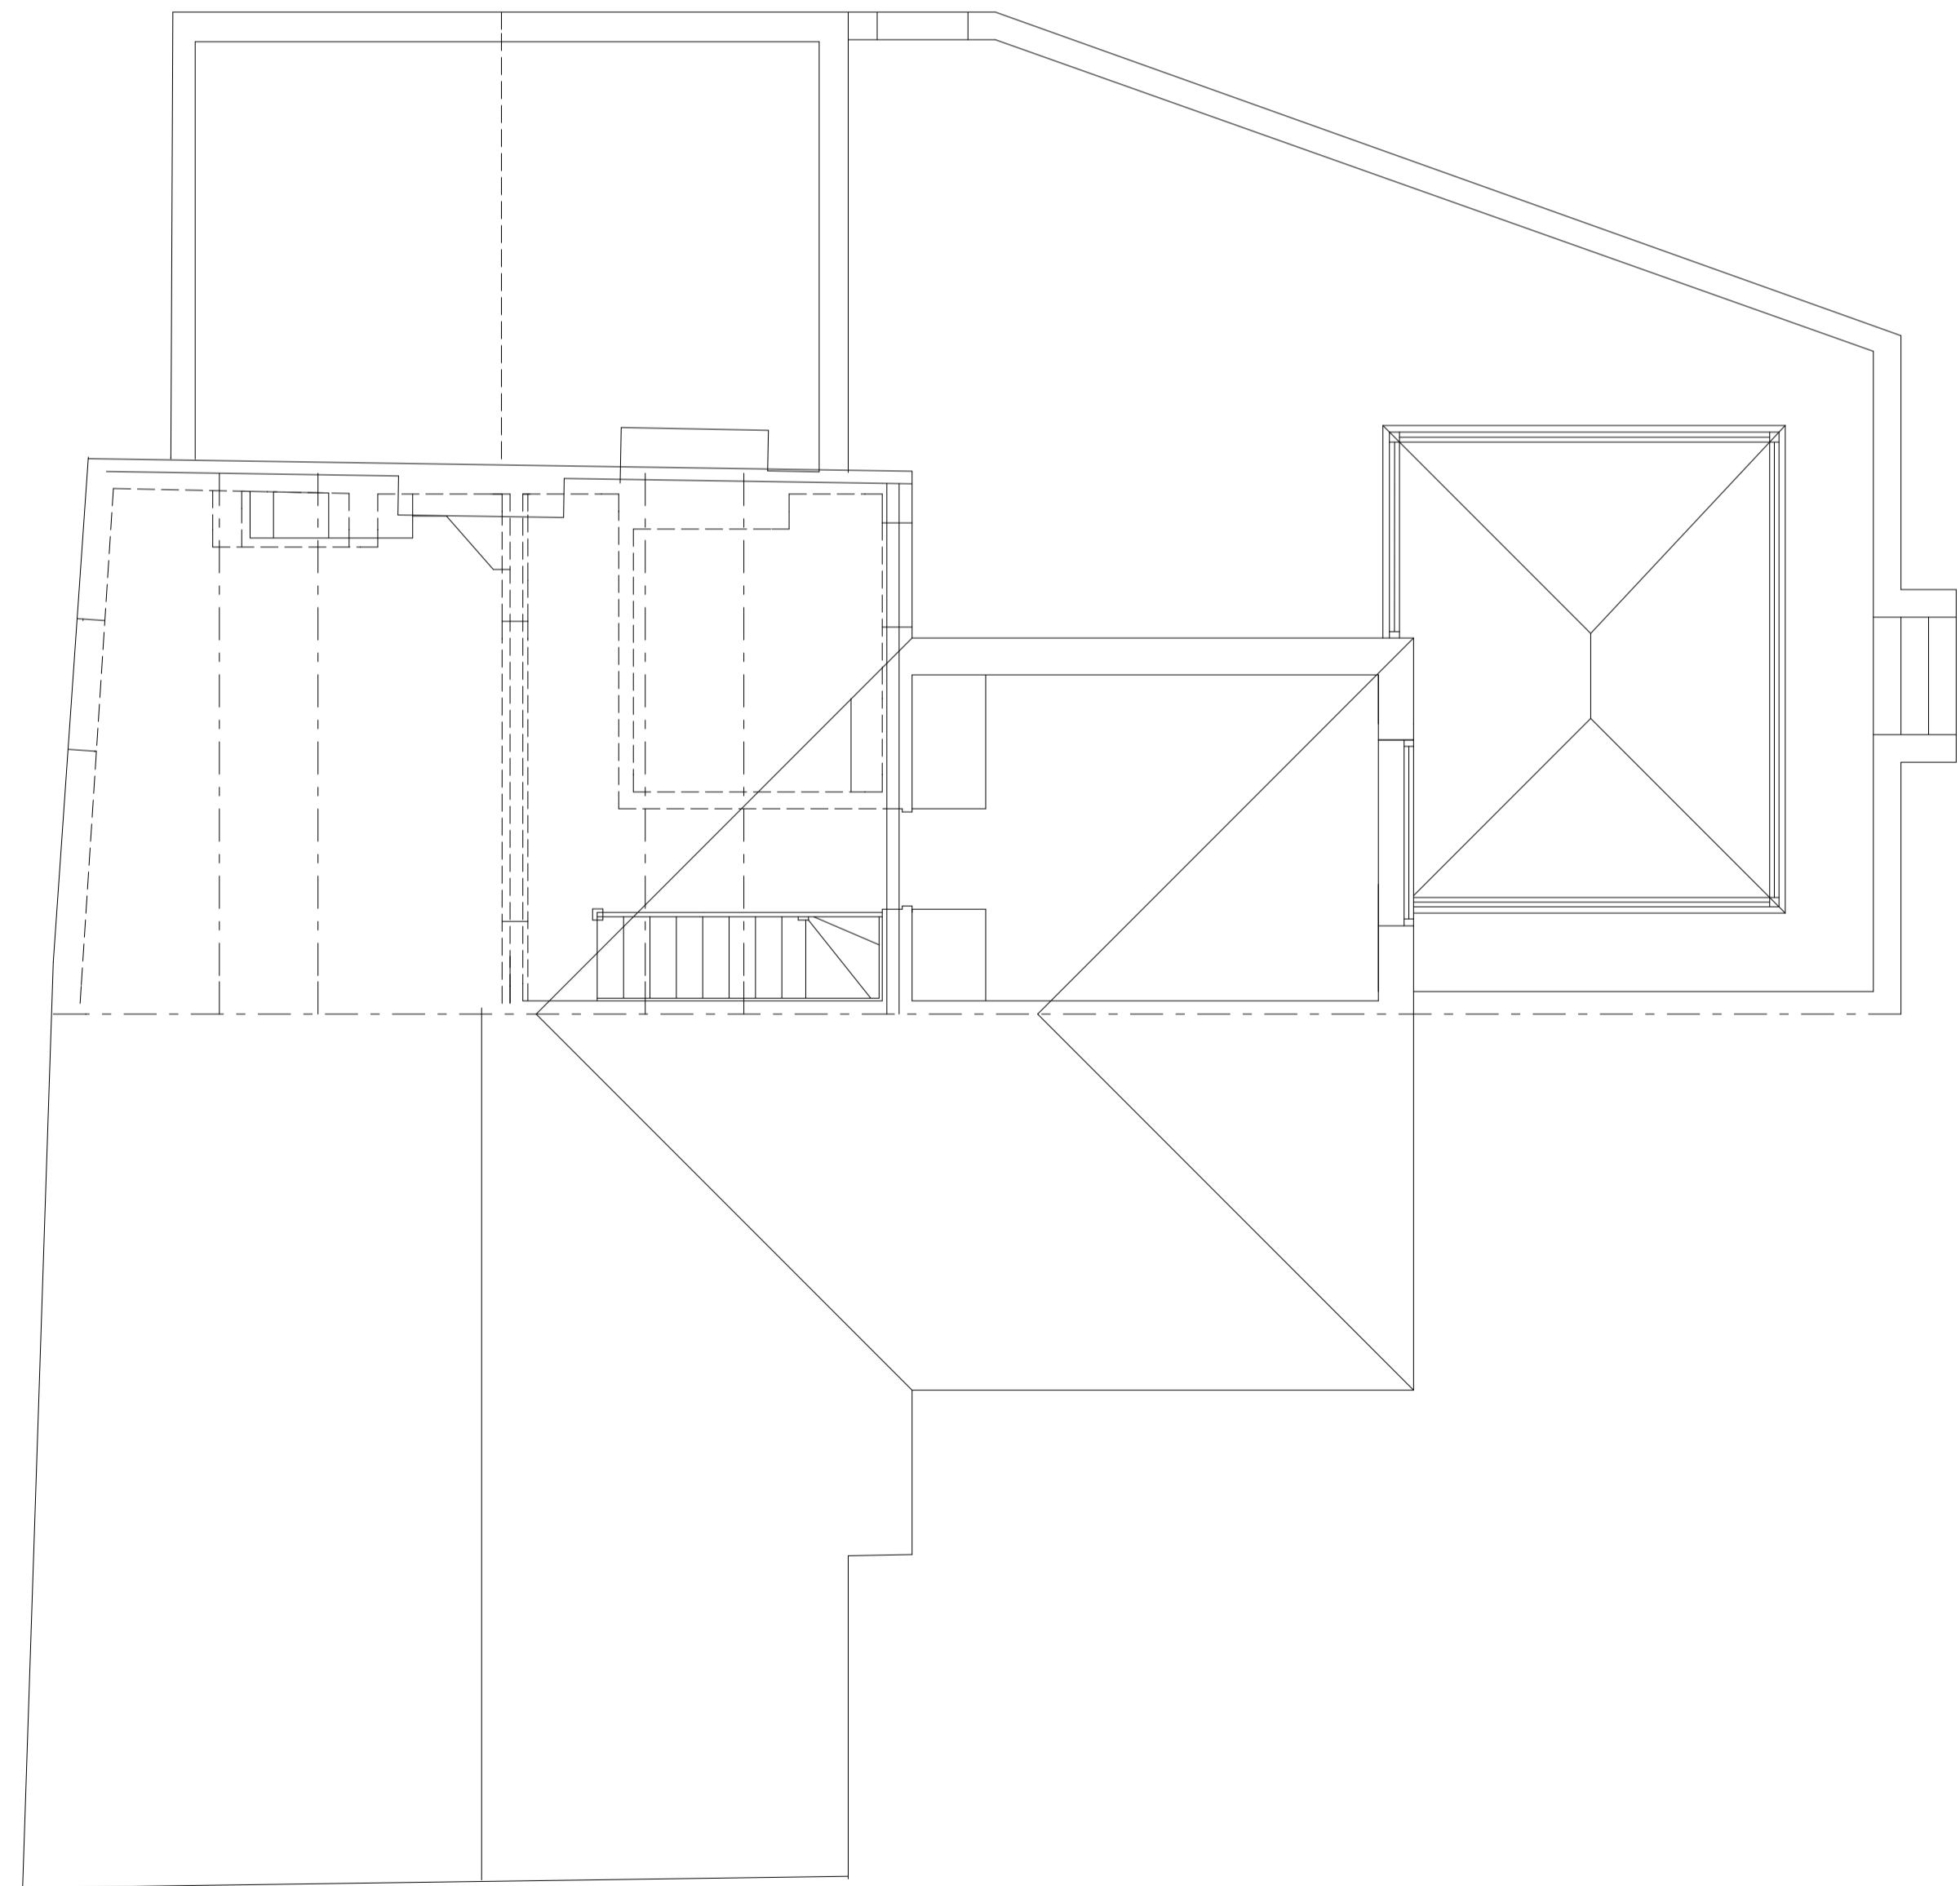

EXISTING FIRST FLOOR PLAN & SECTIONS

A General revisions, dormer, dims	18.09.13
Revision	Date
DALBY ARCHITECTURE	
Client	Mr & Mrs D. Cox
Job Title	No 1 Common Lane Ditchling HASSOCKS BN6 8TJ
Drawing Title	Proposed Roof Alterations & Rear Dormer Window
Drawing Status	Planning
Drawn by	NAD
Checked by	Date
Scale	1:20
Date	09.09.13
Drawing Number	23516/03
Revision	A