


GROSS FLOOR AREA CALCULATIONS
(Internal Gross Floor Area in sqm above 1.8m)

	EXISTING	PROPOSED
Ground Floor	109.813	20.993
First Floor	68.622	11.615
Total GFA	178.435	32.608
LESS Demolition Side Porch		2.338
Total GFA of new work		30.270 sqm
=> increase in GFA		16.964%

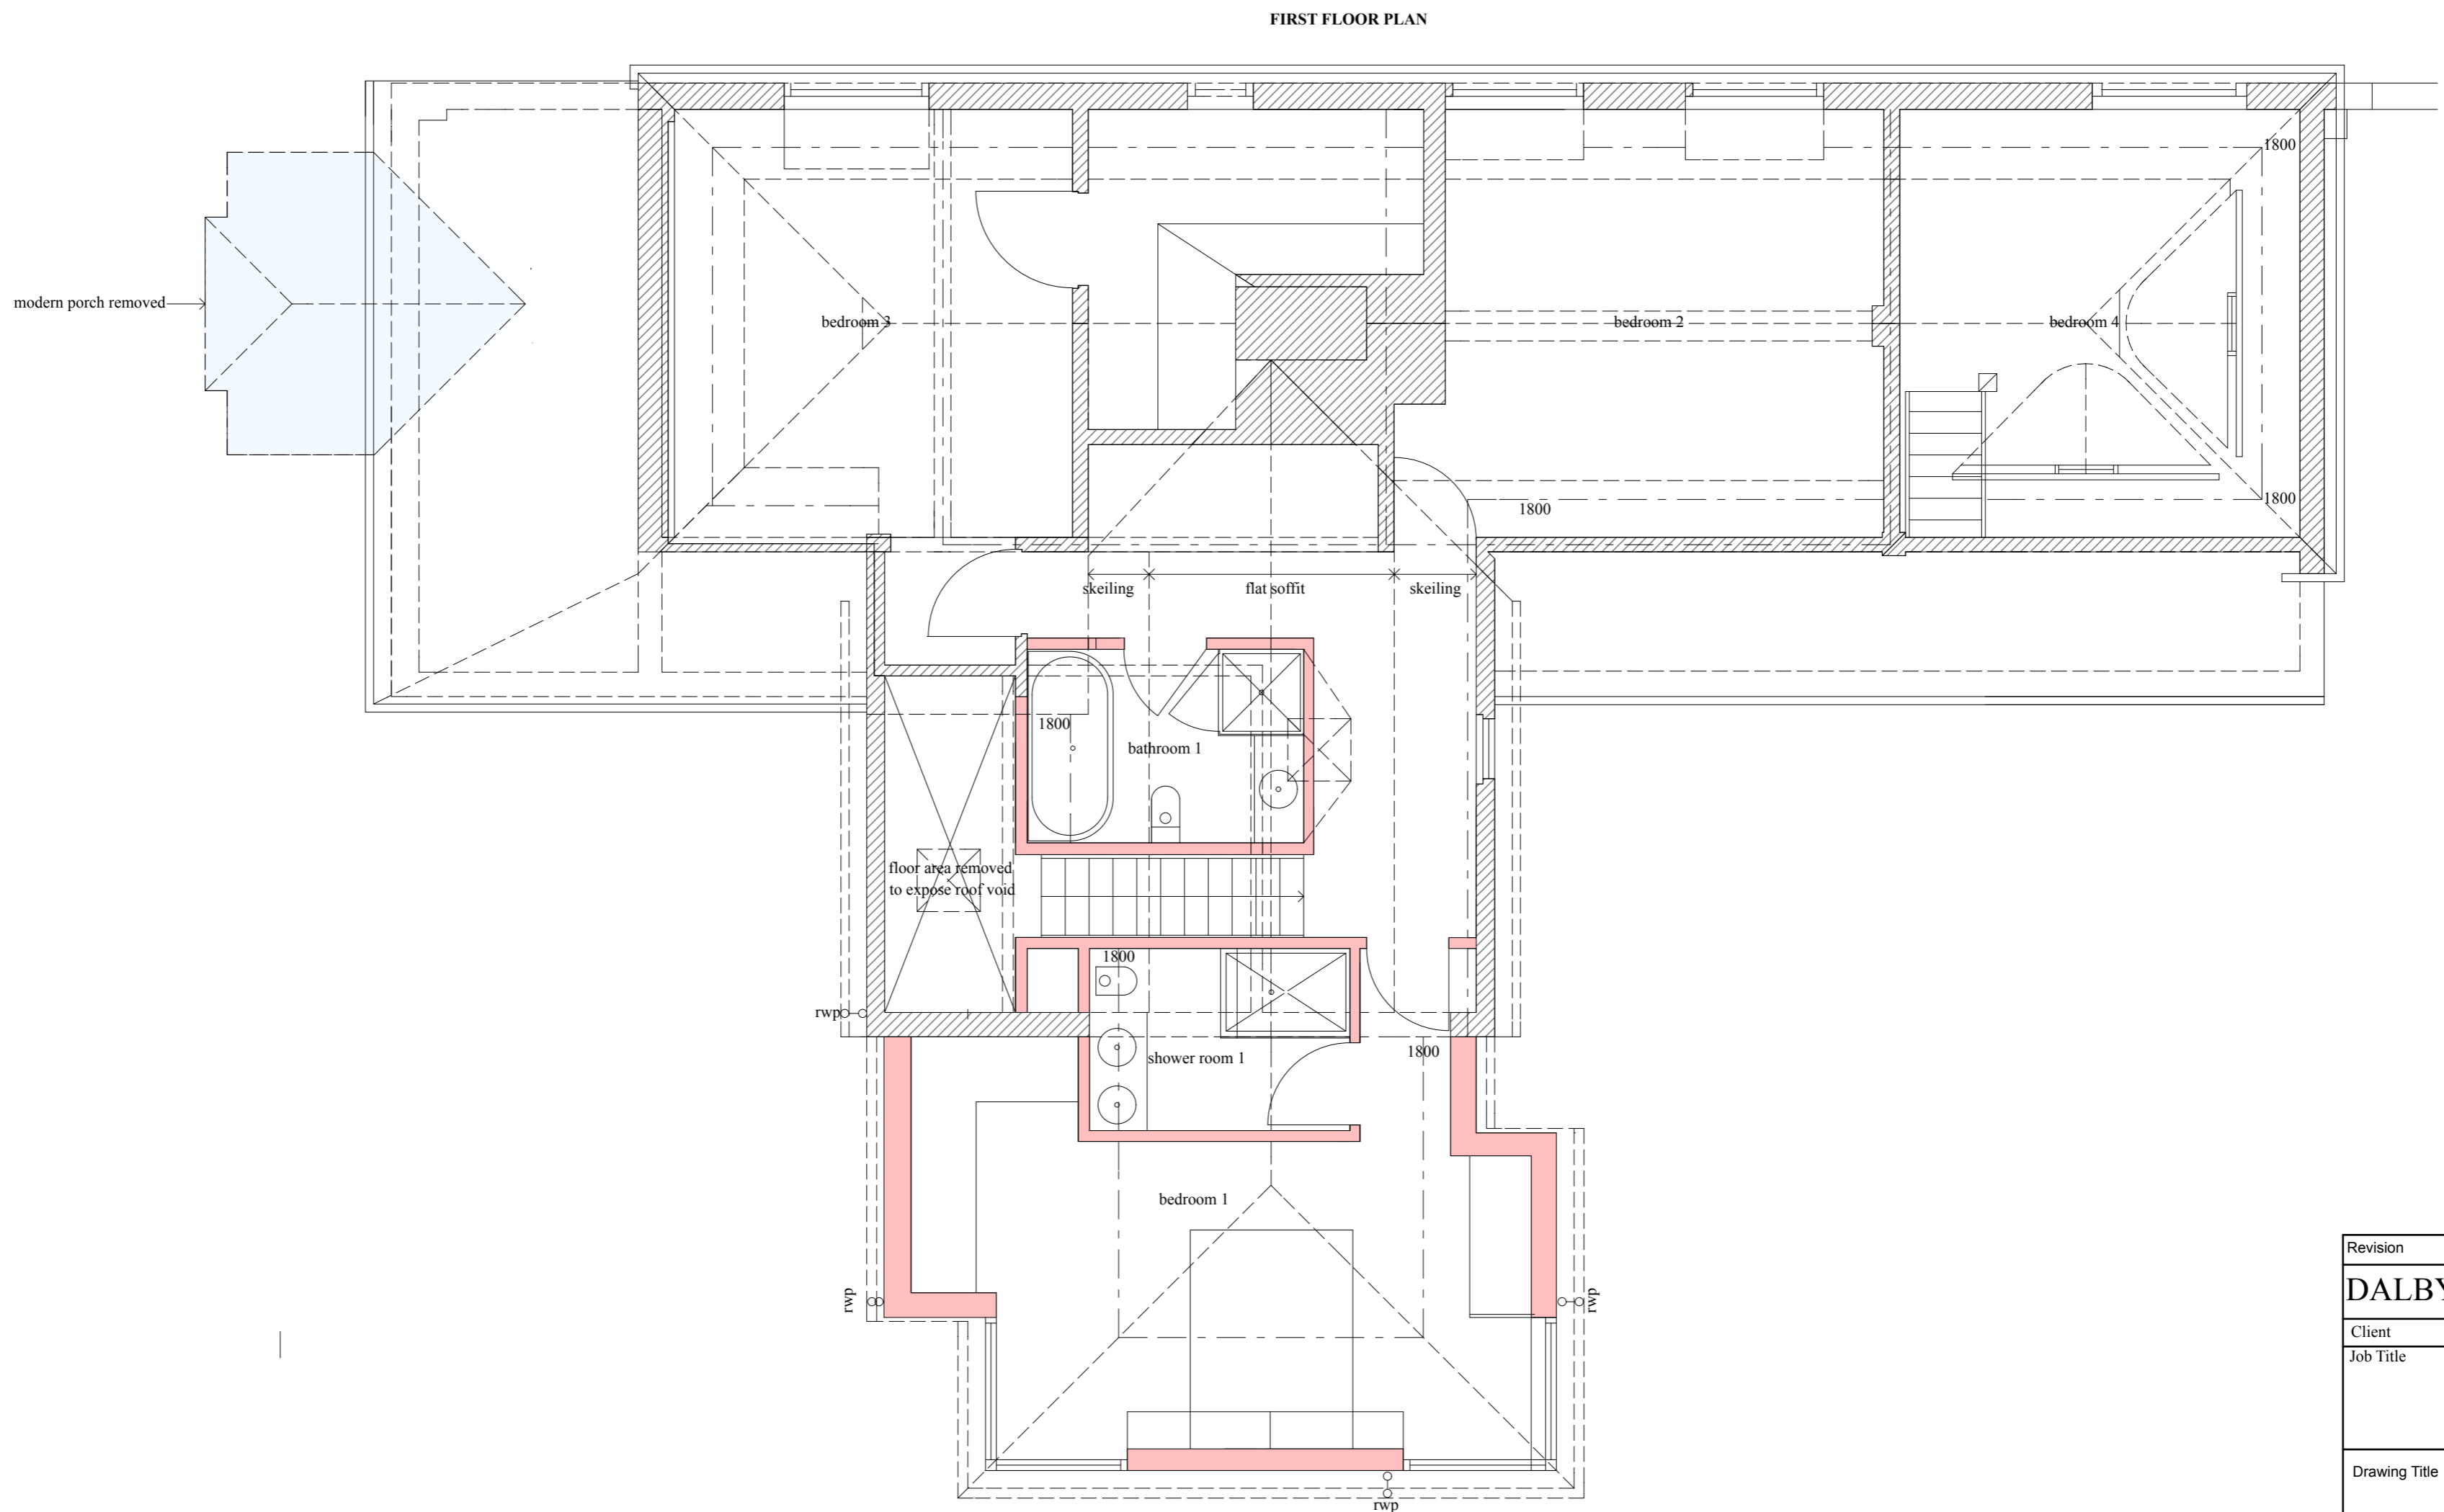

Revision	Date
DALBY ARCHITECTURE	
Client	Mr & Mrs J. Page
Job Title	Highwell Hamsey Lane HAMSEY East Sussex BN8 5TD
Drawing Title	Proposed Floor Plans Revised Reduced Scheme
Drawing Status	Planning
Drawn by	NAD
Checked by	Date
Scale	Date
1:50	29.04.14
Drawing Number	Revision
23515/ 11	