




Revised layout

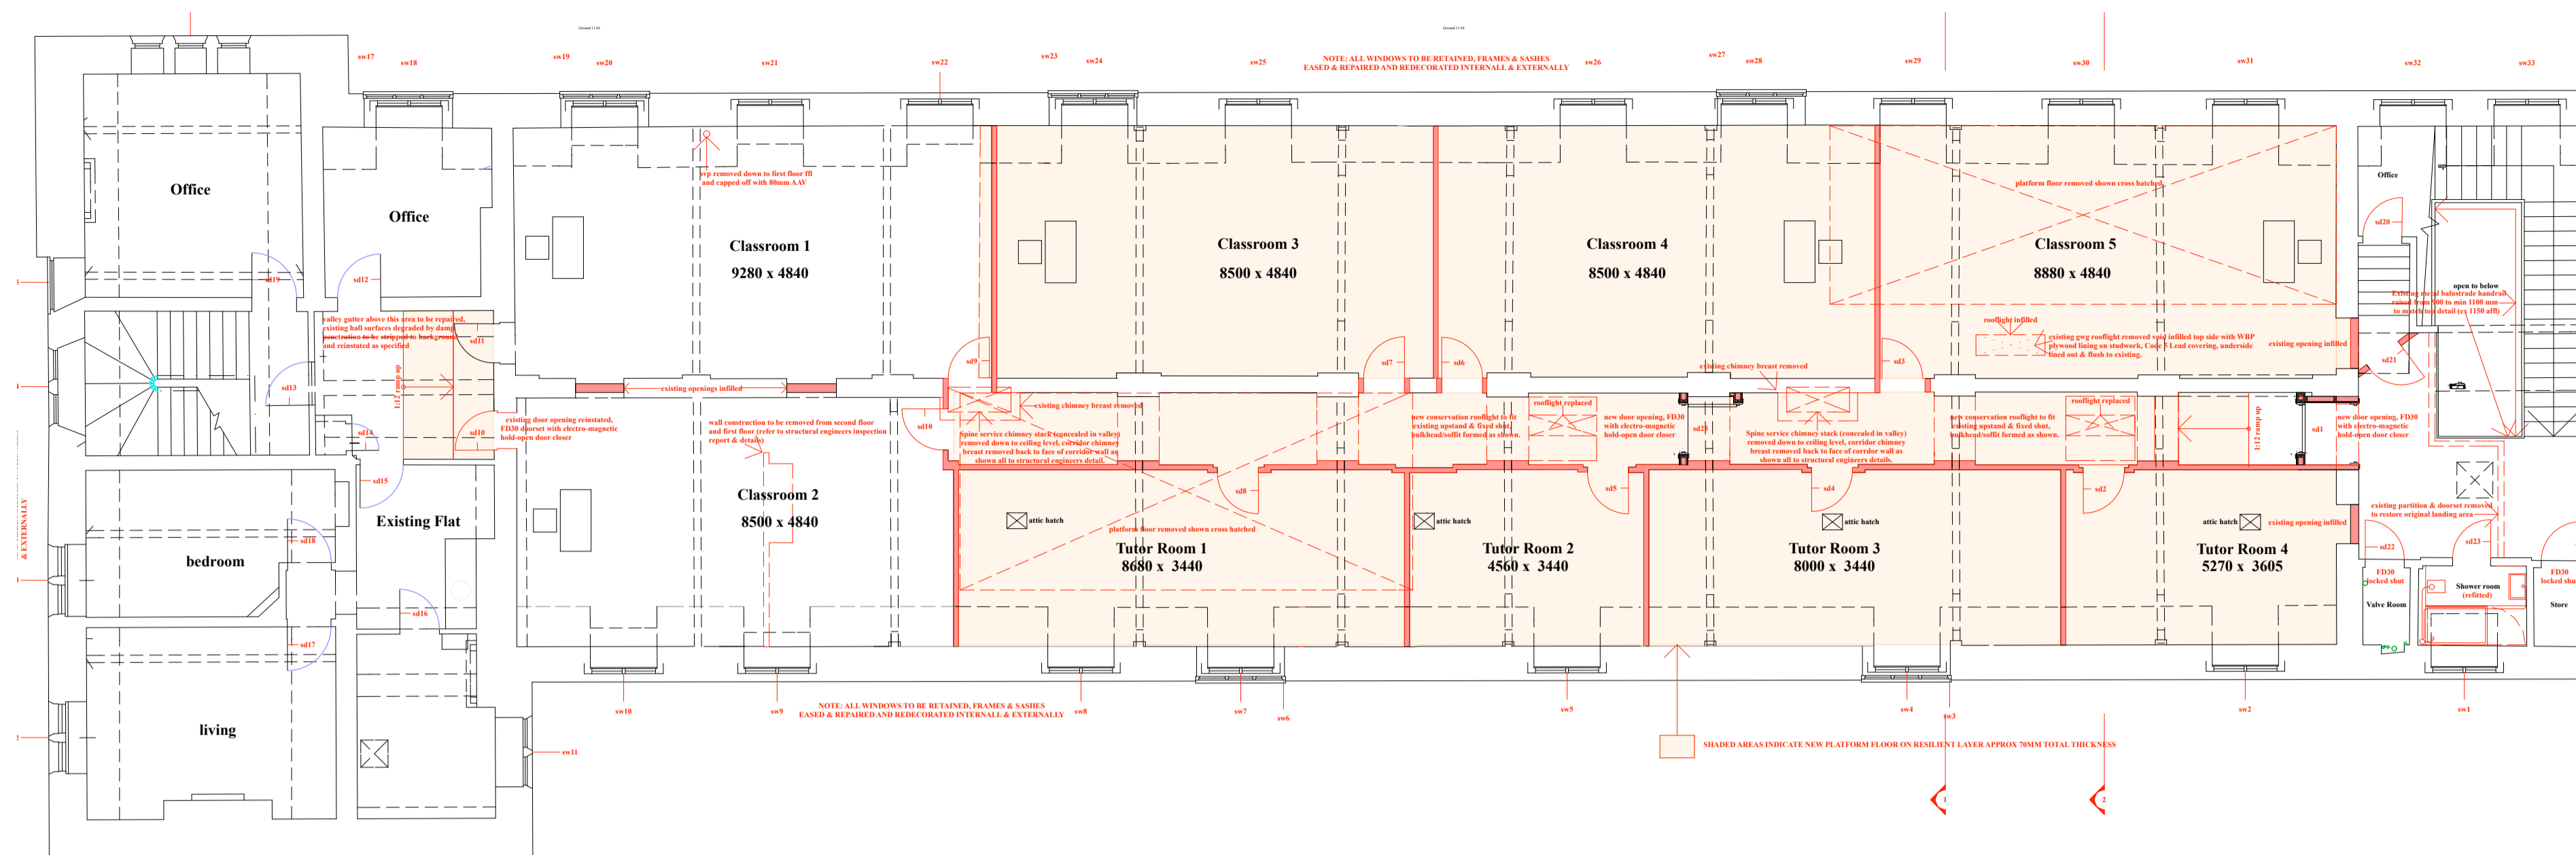

Survey overlay

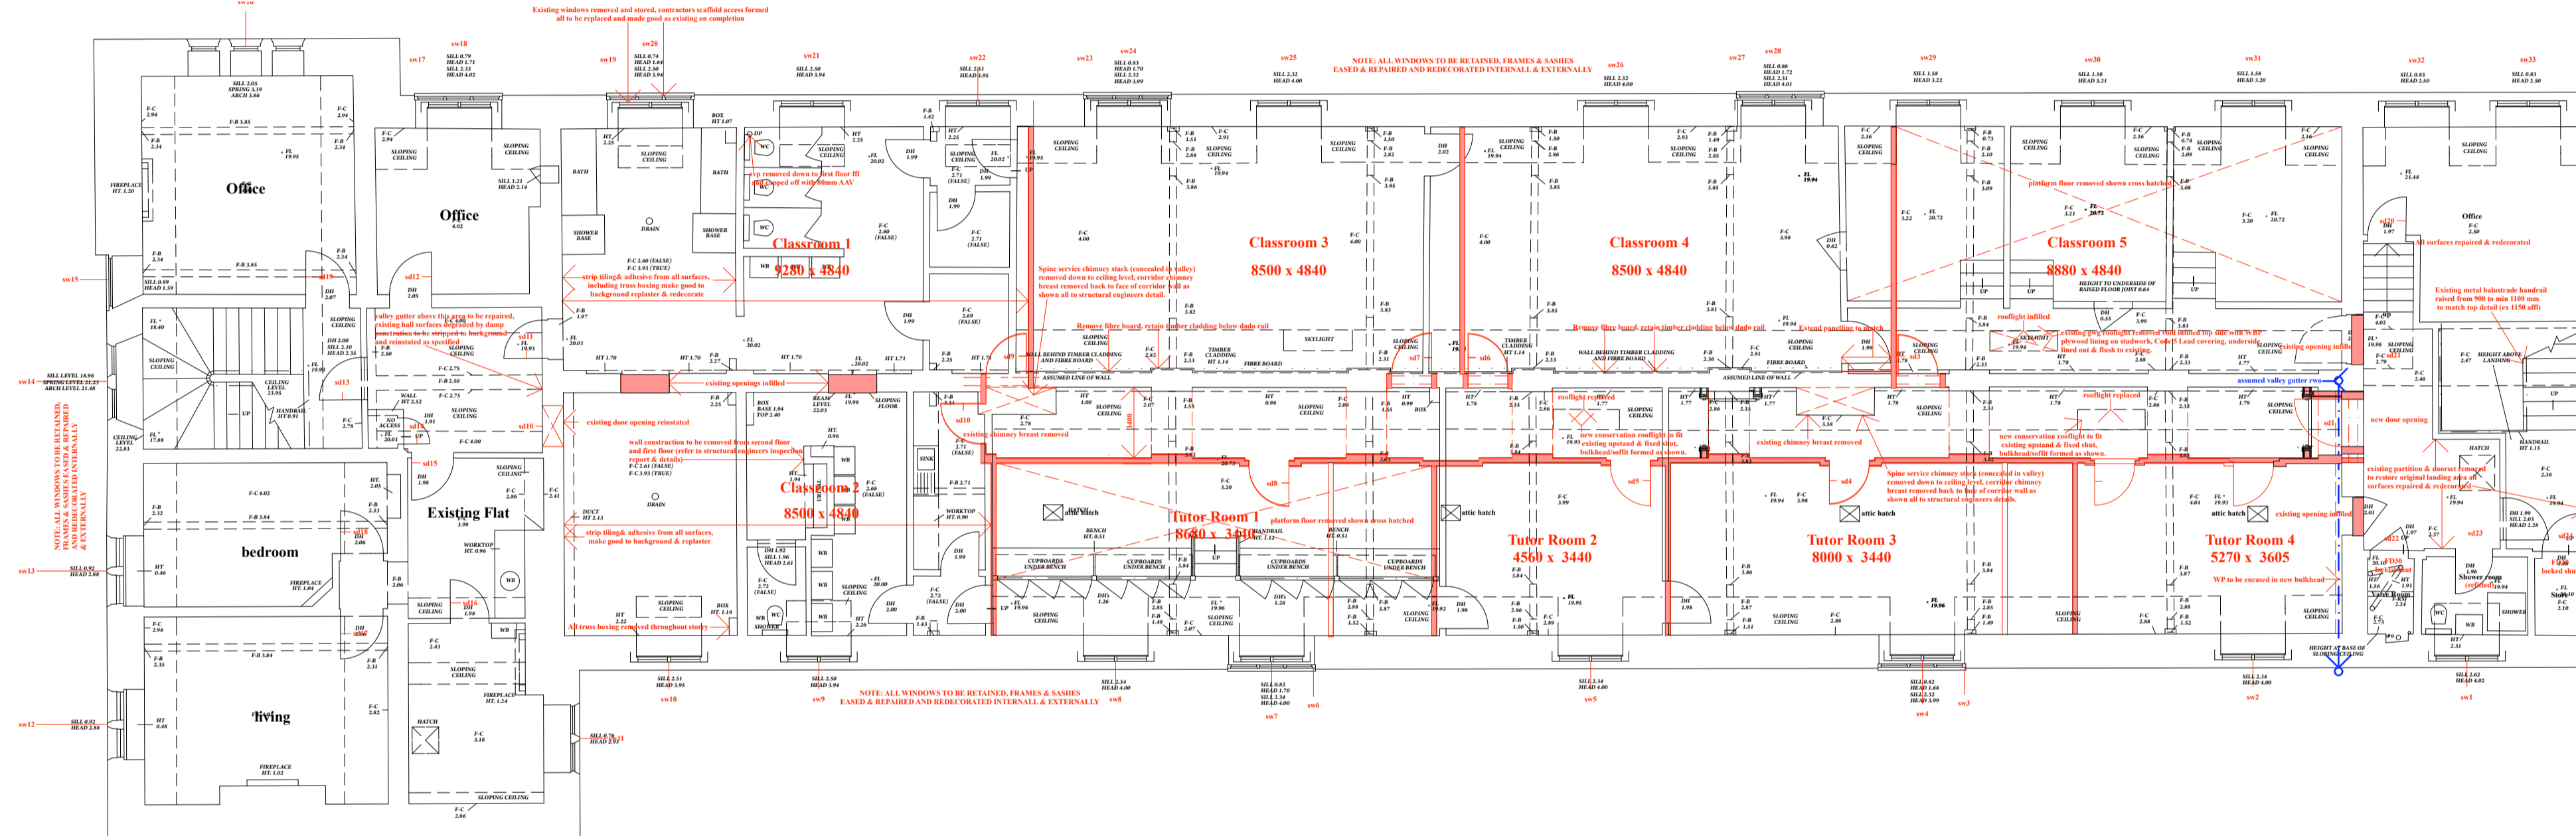

Survey

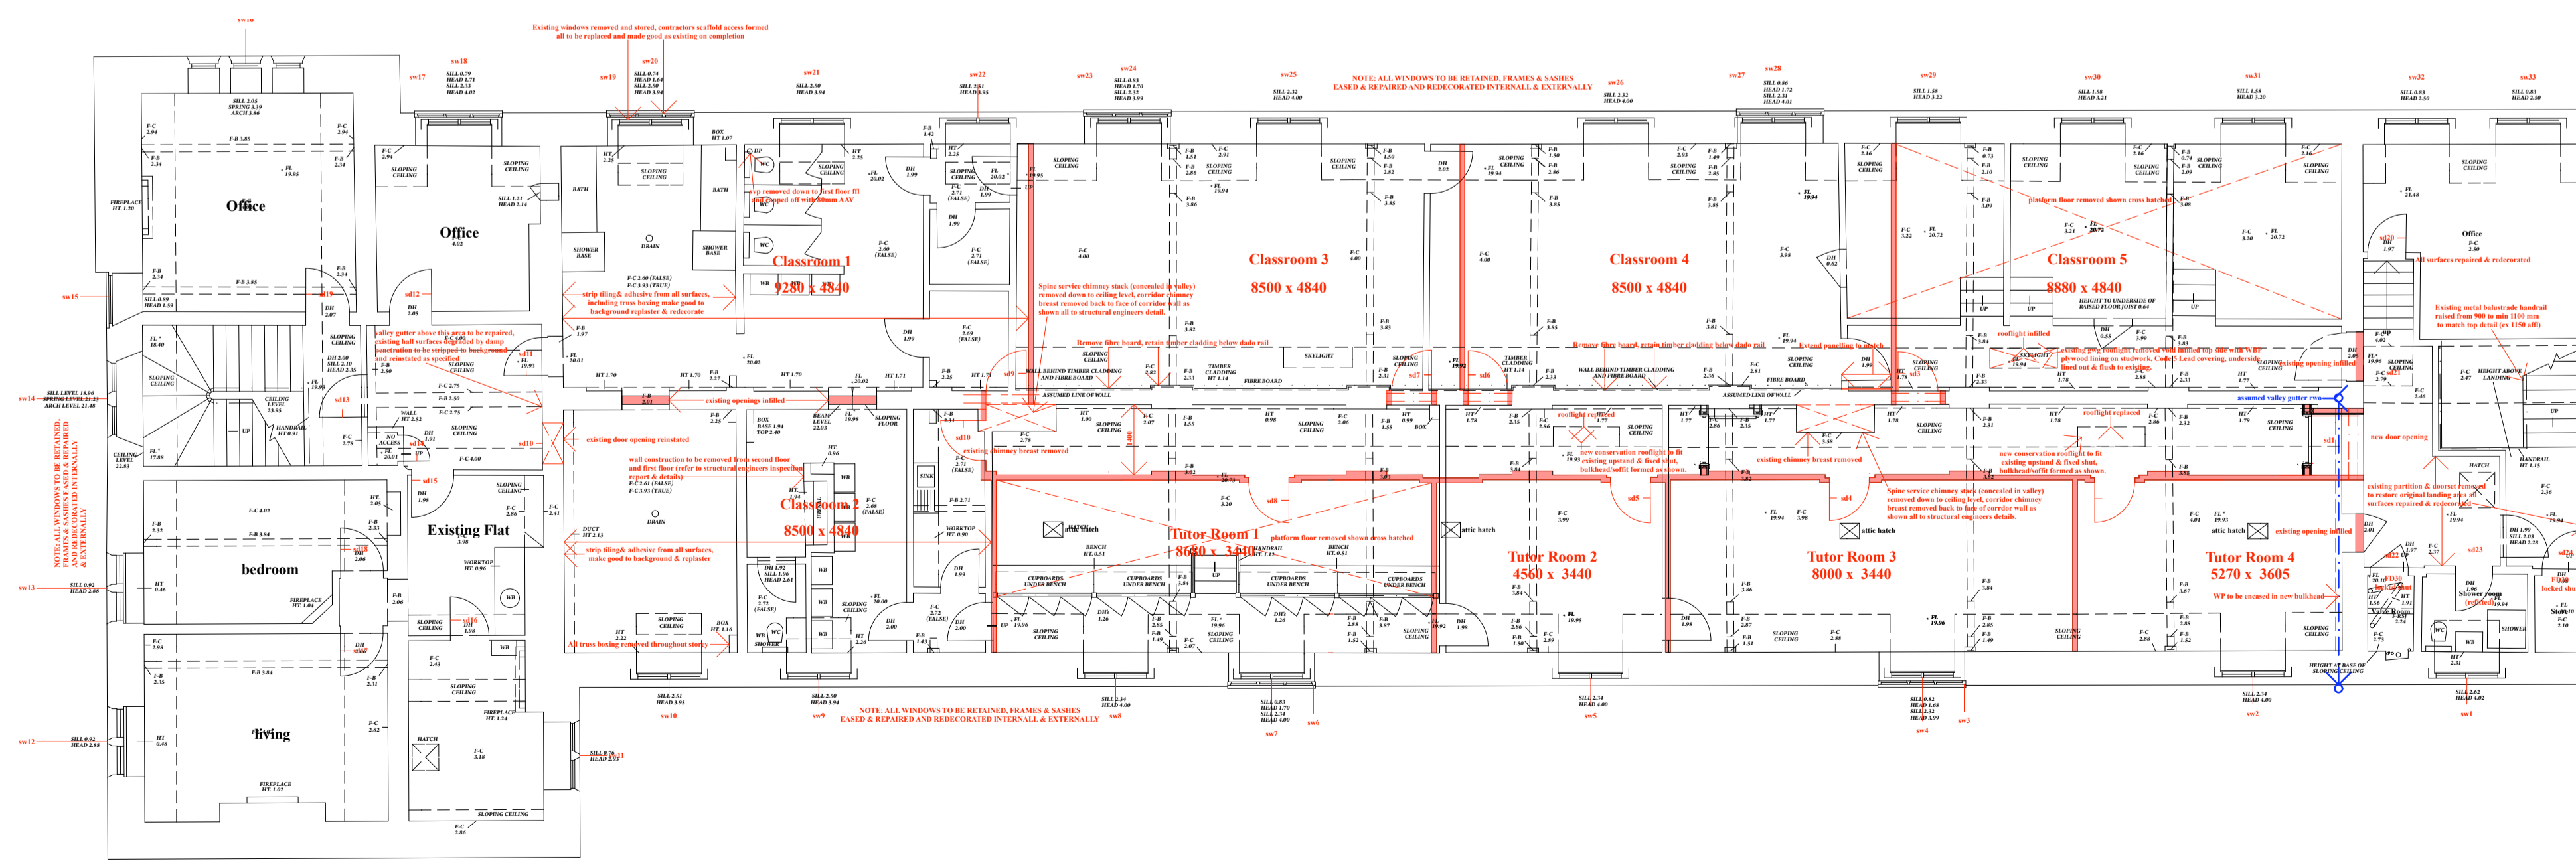

A	Issued for tender purposes	15.03.07
Revision		Date
DALBY ARCHITECTURE		
Client	Ardingly College	
Job Title	2nd Floor South Wing (Old Hilton) Refurbishment & Alterations	
Drawing Title	Conversion of dormitory wing to classrooms & tutor rooms	
Drawing Status	Tender & Construction	
Drawn by	NAD	Checked by Date
Scale	1:15.03.07	Date
Drawing Number	26316 /	Revision