

SOUTH EAST


Existing porch removed (shown dotted)
new oak doorset within existing opening

New Oak doorset with glazed sidelights
in enlarged existing opening

NORTH EAST

tile hanging taken down to plinth level

extension (3.95m)

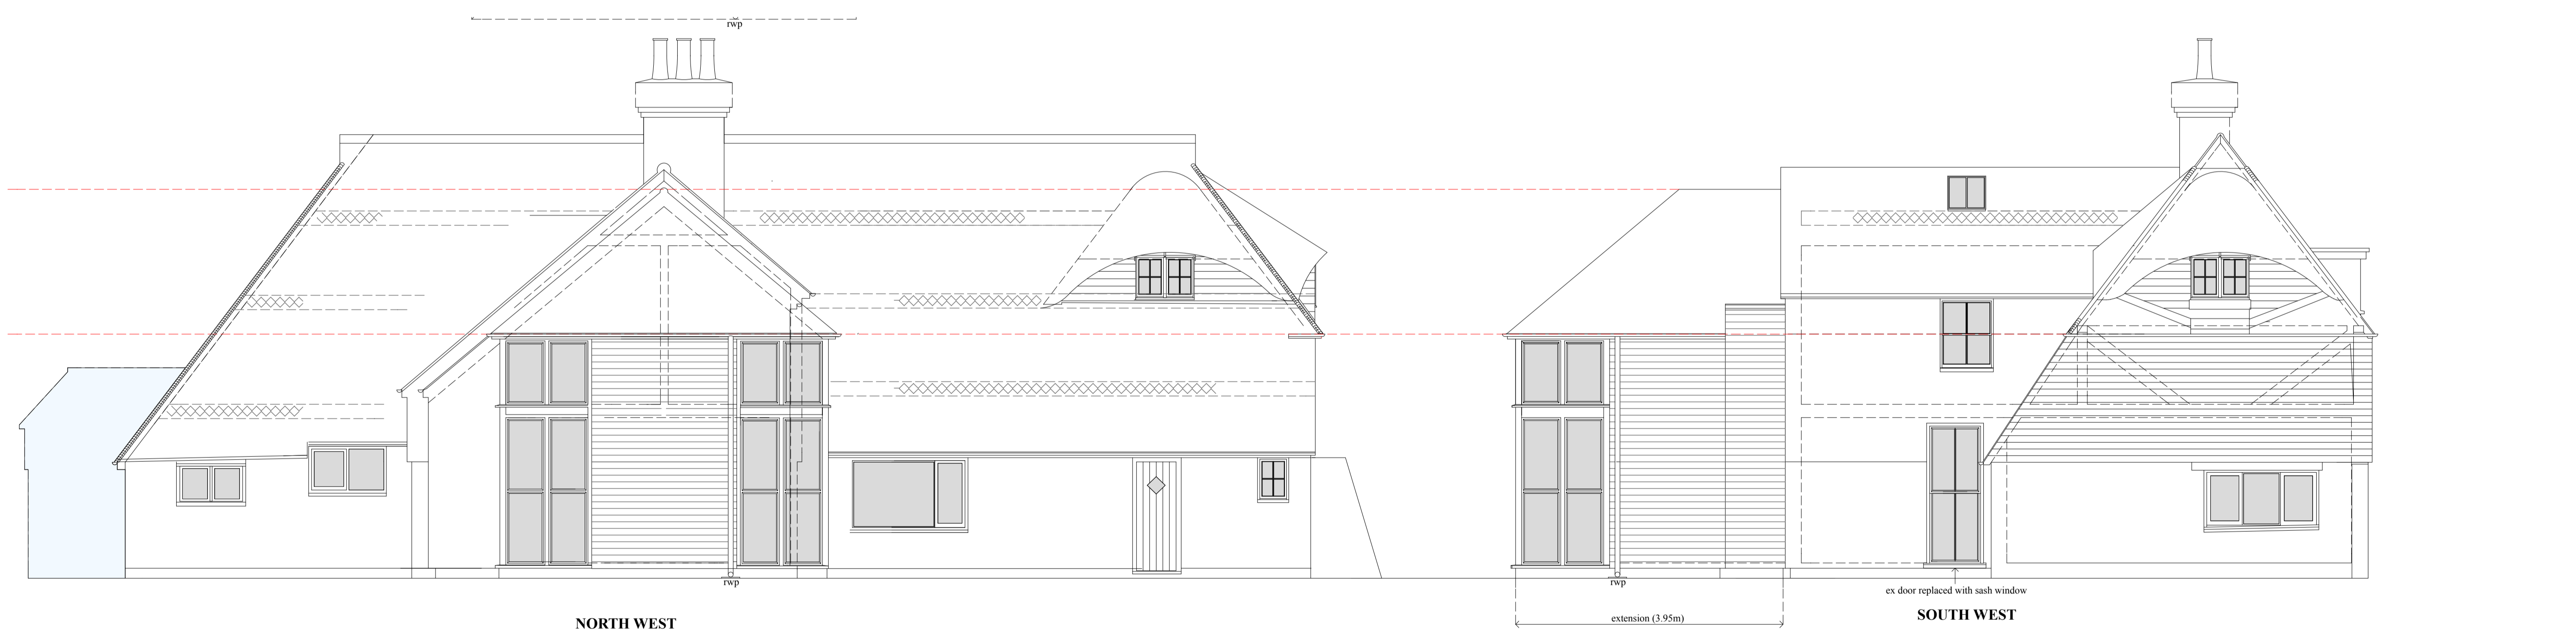

NORTH WEST

ex door replaced with sash window

SOUTH WEST

extension (3.95m)

Revision	Date
DALBY ARCHITECTURE	
Client	Mr & Mrs J. Page
Job Title	Highwell Hamsey Lane HAMSEY East Sussex BN8 5TD
Drawing Title	Proposed Elevations Revised Reduced Scheme
Drawing Status	Planning
Drawn by	NAD
Checked by	Date
Scale	1:50
Date	29.04.14
Drawing Number	23515/12
Revision	