


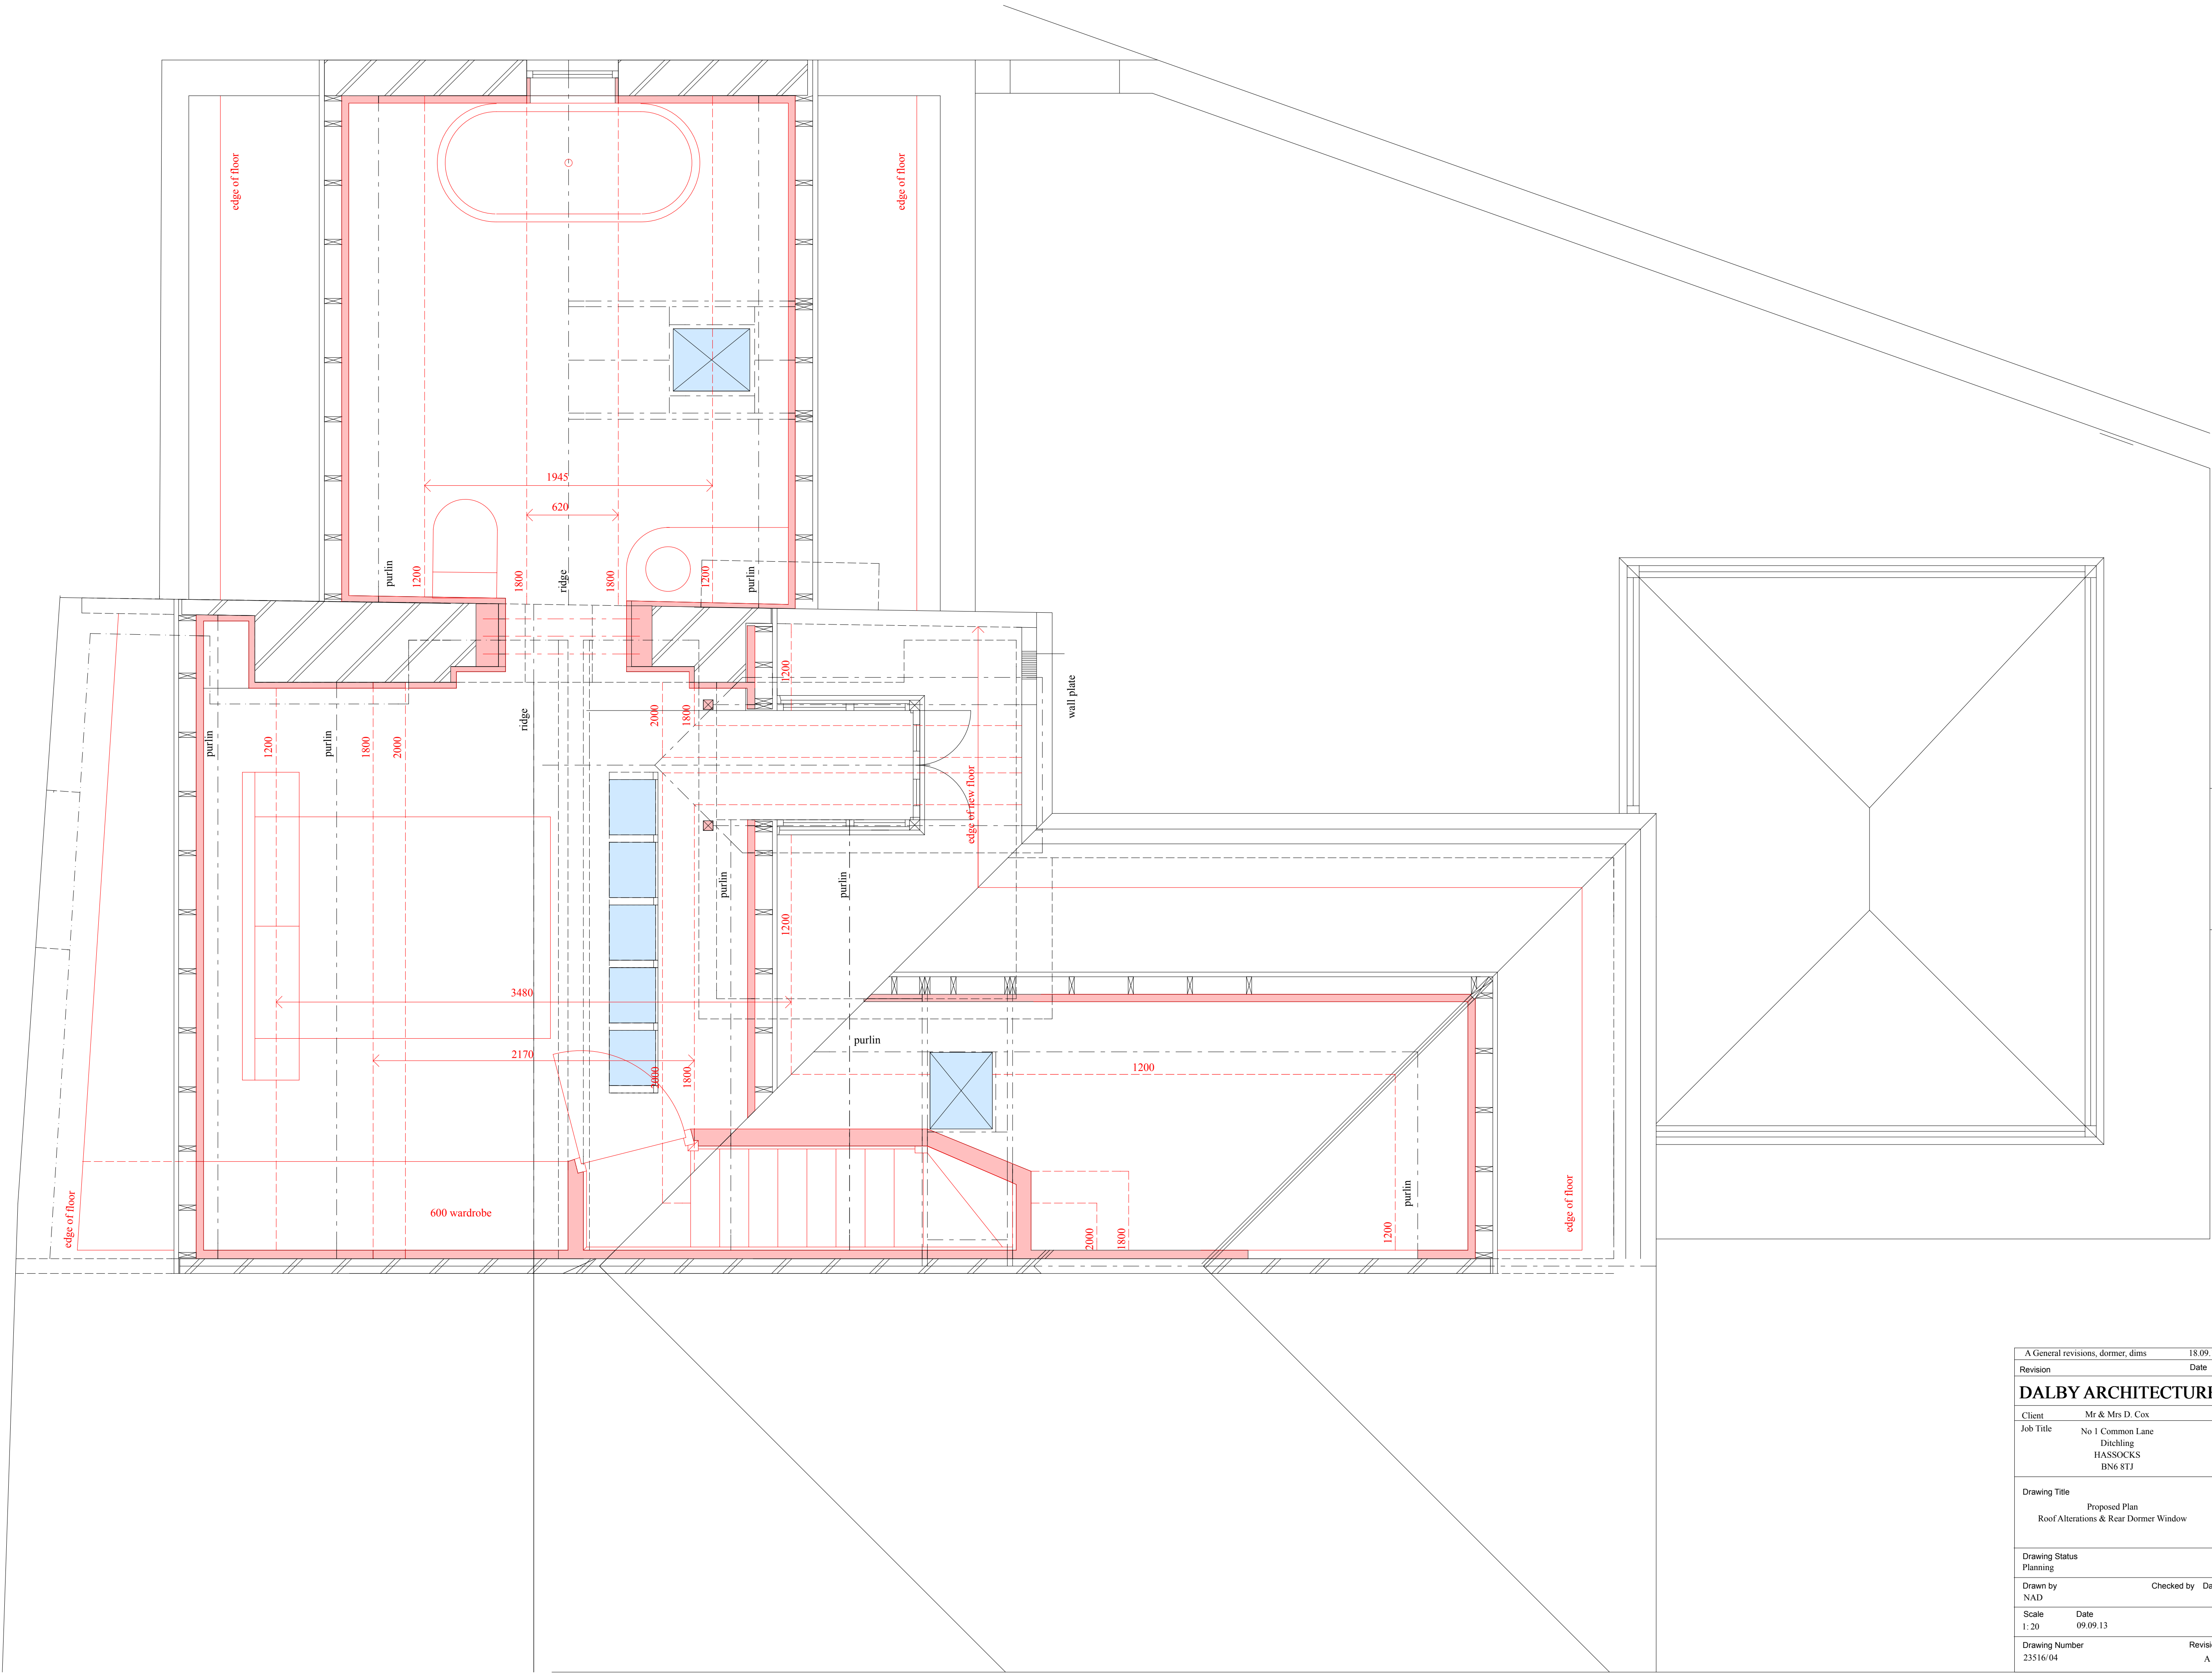

A General revisions, dormer, dims		18.09.13
Revision	Date	
DALBY ARCHITECTURE		
Client	Mr & Mrs D. Cox	
Job Title	No 1 Common Lane Ditchling HASSOCKS BN6 8TJ	
Drawing Title	Proposed Plan Roof Alterations & Rear Dormer Window	
Drawing Status Planning		
Drawn by NAD	Checked by	Date
Scale 1:20	Date 09.09.13	
Drawing Number 23516/04	Revision A	